



# Center Vent Slider

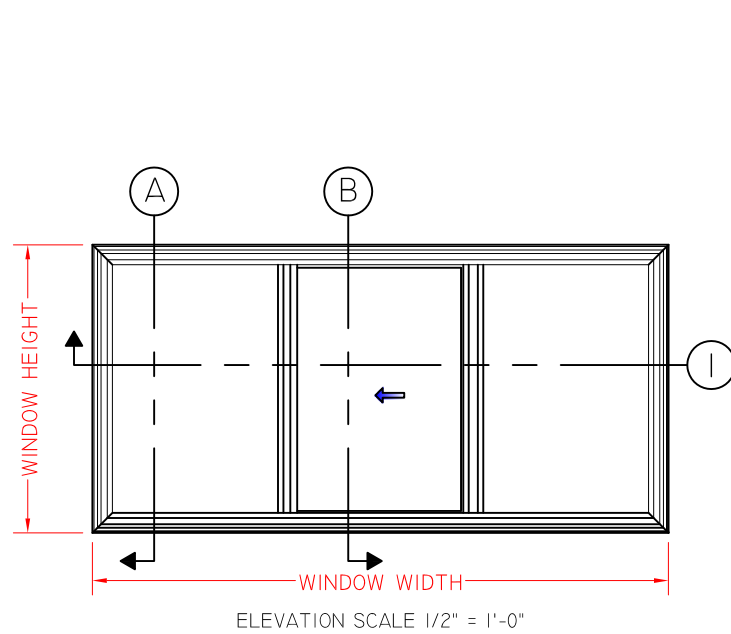

**A** VERTICAL CROSS SECTION

**B** VERTICAL CROSS SECTION

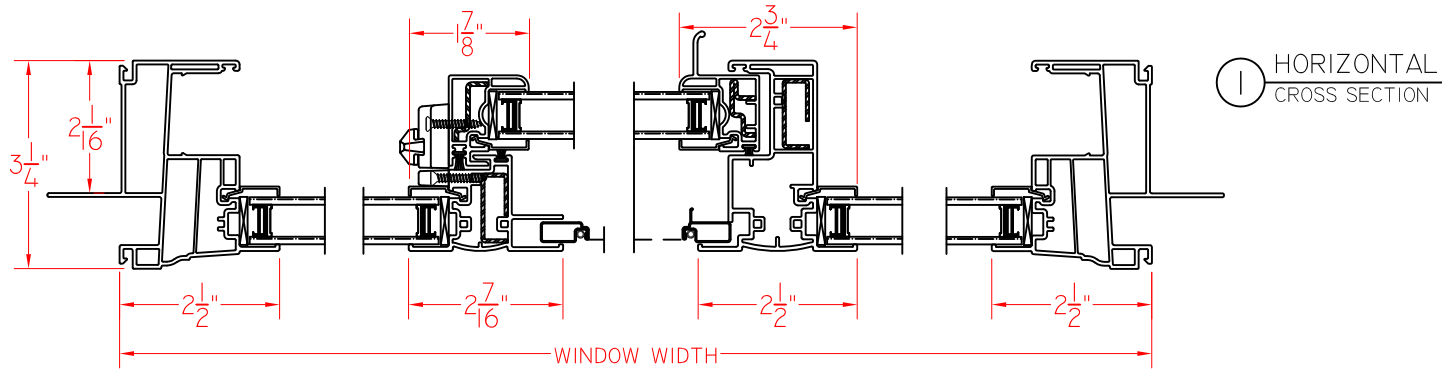